



BOUNDARY — RED  
 LICENSED ACTIVITY — BROWN  
 + OTHER ACTIVITY — YELLOW  
 ALTERATION TO  
 RE-USE — GREEN  
 CHIMNEY — BLUE  
 FIRE EQUIPMENT PURVIS

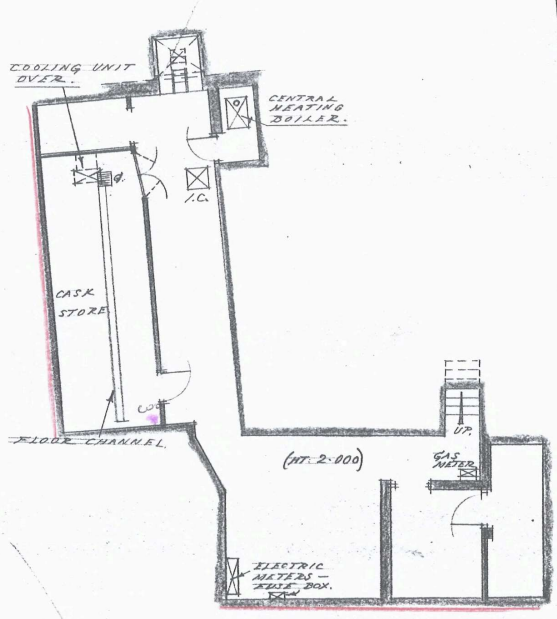

CELLAR PLAN

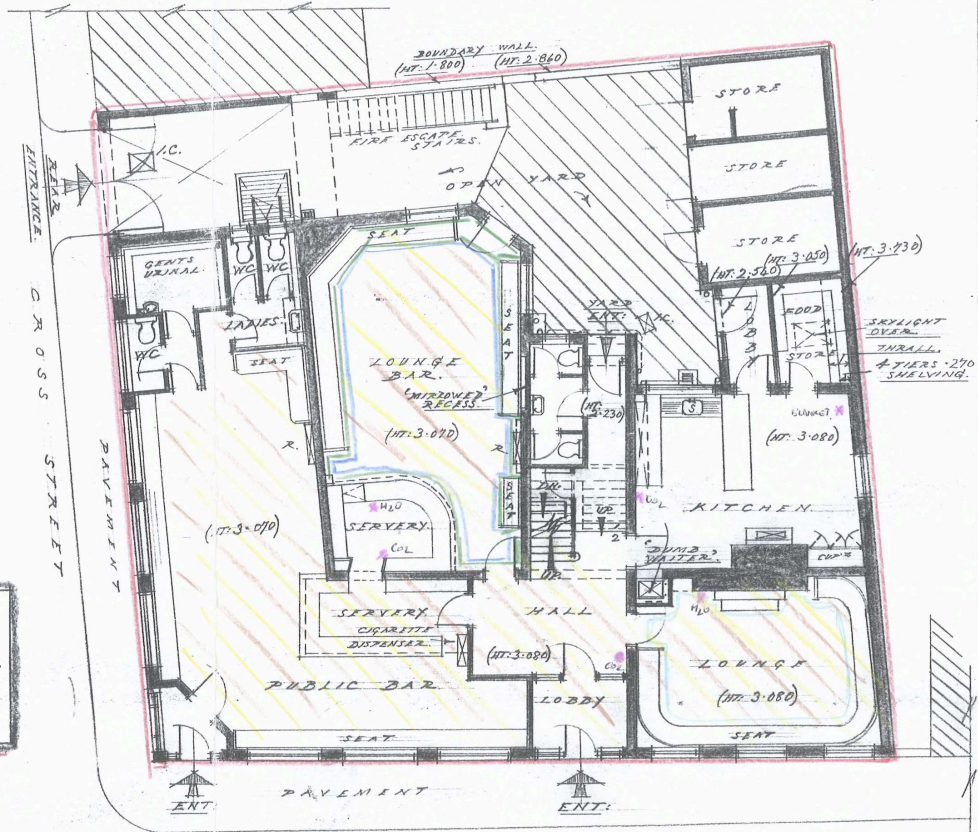


BARNBY ROAD

GROUND FLOOR PLAN

SCALE: 1:100  
 DRAWING NO. N4/1/1

"THE VINE INN" — NEWARK.  
 FLOOR PLANS AS EXISTING.  
 GEORGE BATEMAN & SON, LTD.

R.A. BARTON, (COMPANY SURVEYOR)  
 GEORGE BATEMAN & SON, LTD.  
 SALEM BRIDGE BREWERY,  
 WAINFLEET, NR. SHERNESS, LINGO.  
 NOVEMBER, 1988

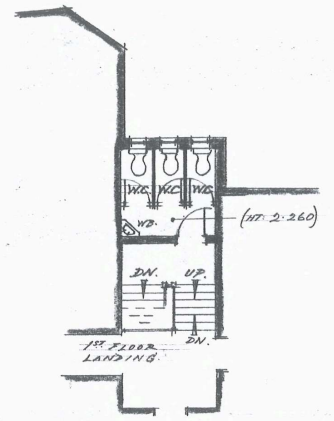

FIRST FLOOR PLAN

SCALE:- 1:100  
DRAWING NO. N.4/1/1

"THE VINE INN" - NEWARK.  
FLOOR PLANS AS EXISTING.  
GEORGE BATEMAN & SON, LTD:

R. A. BARTON, (COMPANY SURVEYOR)  
GEORGE BATEMAN & SON, LTD,  
SALM BRIDGE BREWERY,  
WAINFLEET, H<sup>TS</sup>. SURREY. LINDS.  
NOVEMBER, 1988.