


NOTE: All landscaping and ecological proposals are shown on a separate plan.



Site Plan
1 : 500

Scale 1:500

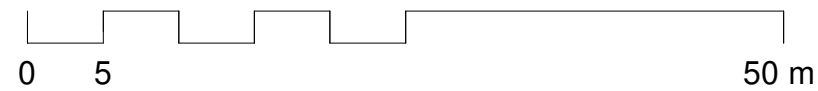

P01 06.12.23 First Issue PJI JS
Rev: Date: Description: Drn: Chk:

arcpartnership

2nd Floor, East West Building, 1 Tollhouse Hill, Nottingham, NG1 5AT
0115 838 4844 | arc-partnership.co.uk

Client

**Nottinghamshire
County Council**

Project Name: Rolleston Housing Development Project No: Rolleston

Site Address: Ulyat's Cottage, Rolleston Prop Ref: 00062

Drawing Title: Site Plan with Proposed Access Positions and Visibility Splays

Project - Originator - Volume - Level - Type - Role - Number

27793-ARC-XX-XX-DR-A-AB009

Status	Status Code	Rev
Initial Status	S0	P01
Sheet Size	Scale	
A3	1 : 500	

This document is © Arc Property Services Partnership Ltd. and is issued on the condition that it is not copied, reproduced, retained or disclosed to any unauthorised person, either wholly or in part without consent in writing from Arc Partnership. If in doubt contact Arc Partnership. All dimensions to be verified on site, do not scale from the drawing. Immediately report any discrepancies on this document. This document shall be read in conjunction with associated models, specifications and related consultants' documents.