

LICENSING PLAN - YE OLDE BRIDGE INN, OXTON


0 1 2 3 4 5 6 7 8 9 10
Metres at scale 1:100

All existing and proposal drawings are based on measured surveys. Site drawings are based on ordnance survey plans.


TMDP cannot guarantee the accuracy of drawings that have been imported from other agencies, eg Ordnance Survey.

It is the responsibility of the client to advise of matters relating to land title, restrictive covenants, wayleaves or positions of public drains in relation to the site. Site boundaries are taken as visible fence lines unless advertised otherwise


Drawings may be scaled for planning purposes only.

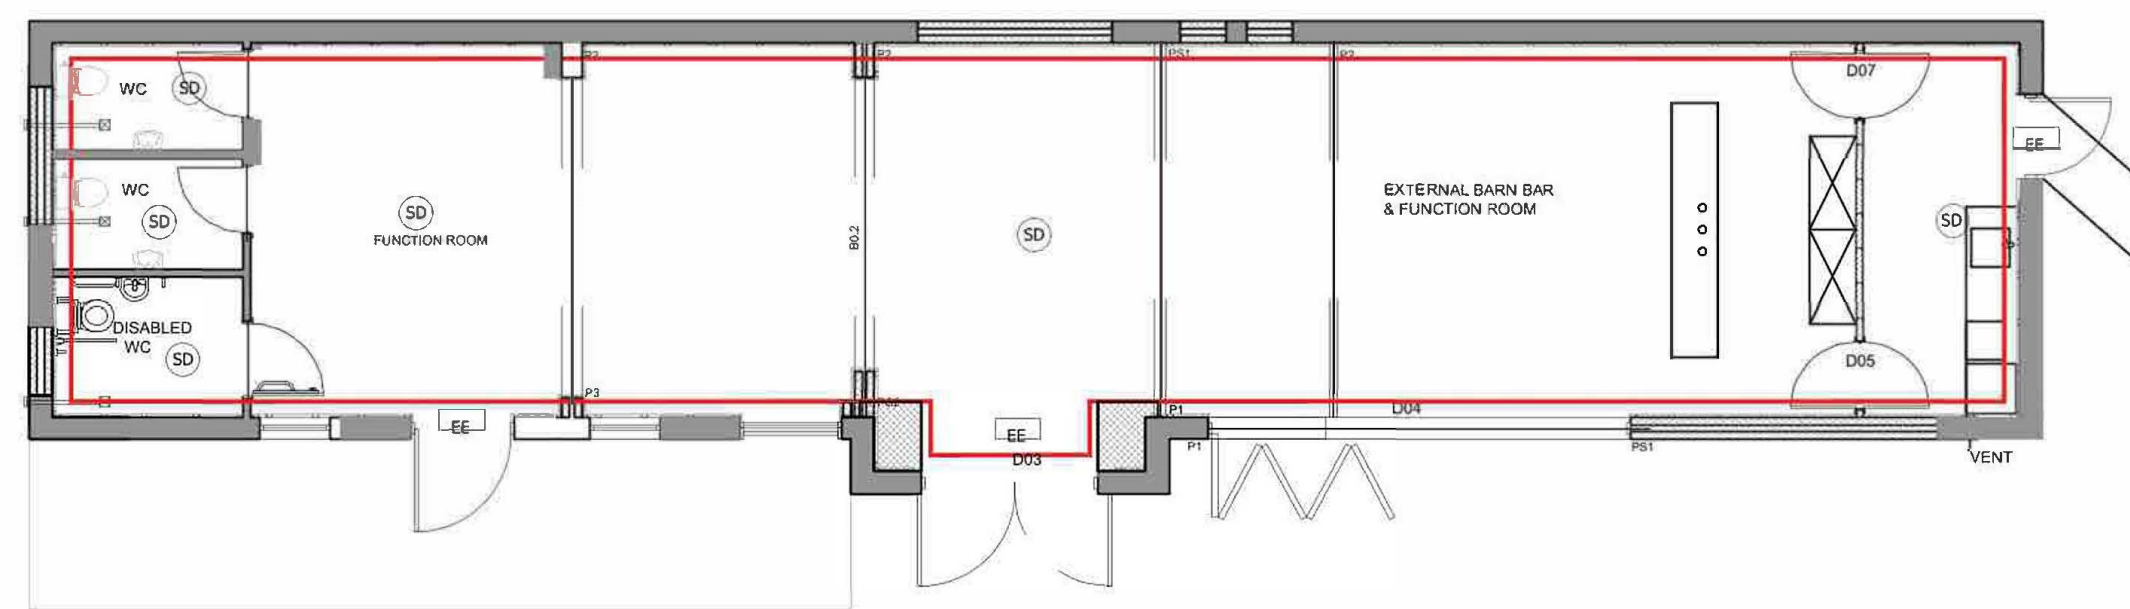

STABLES PLAN (SCALE 1:100)

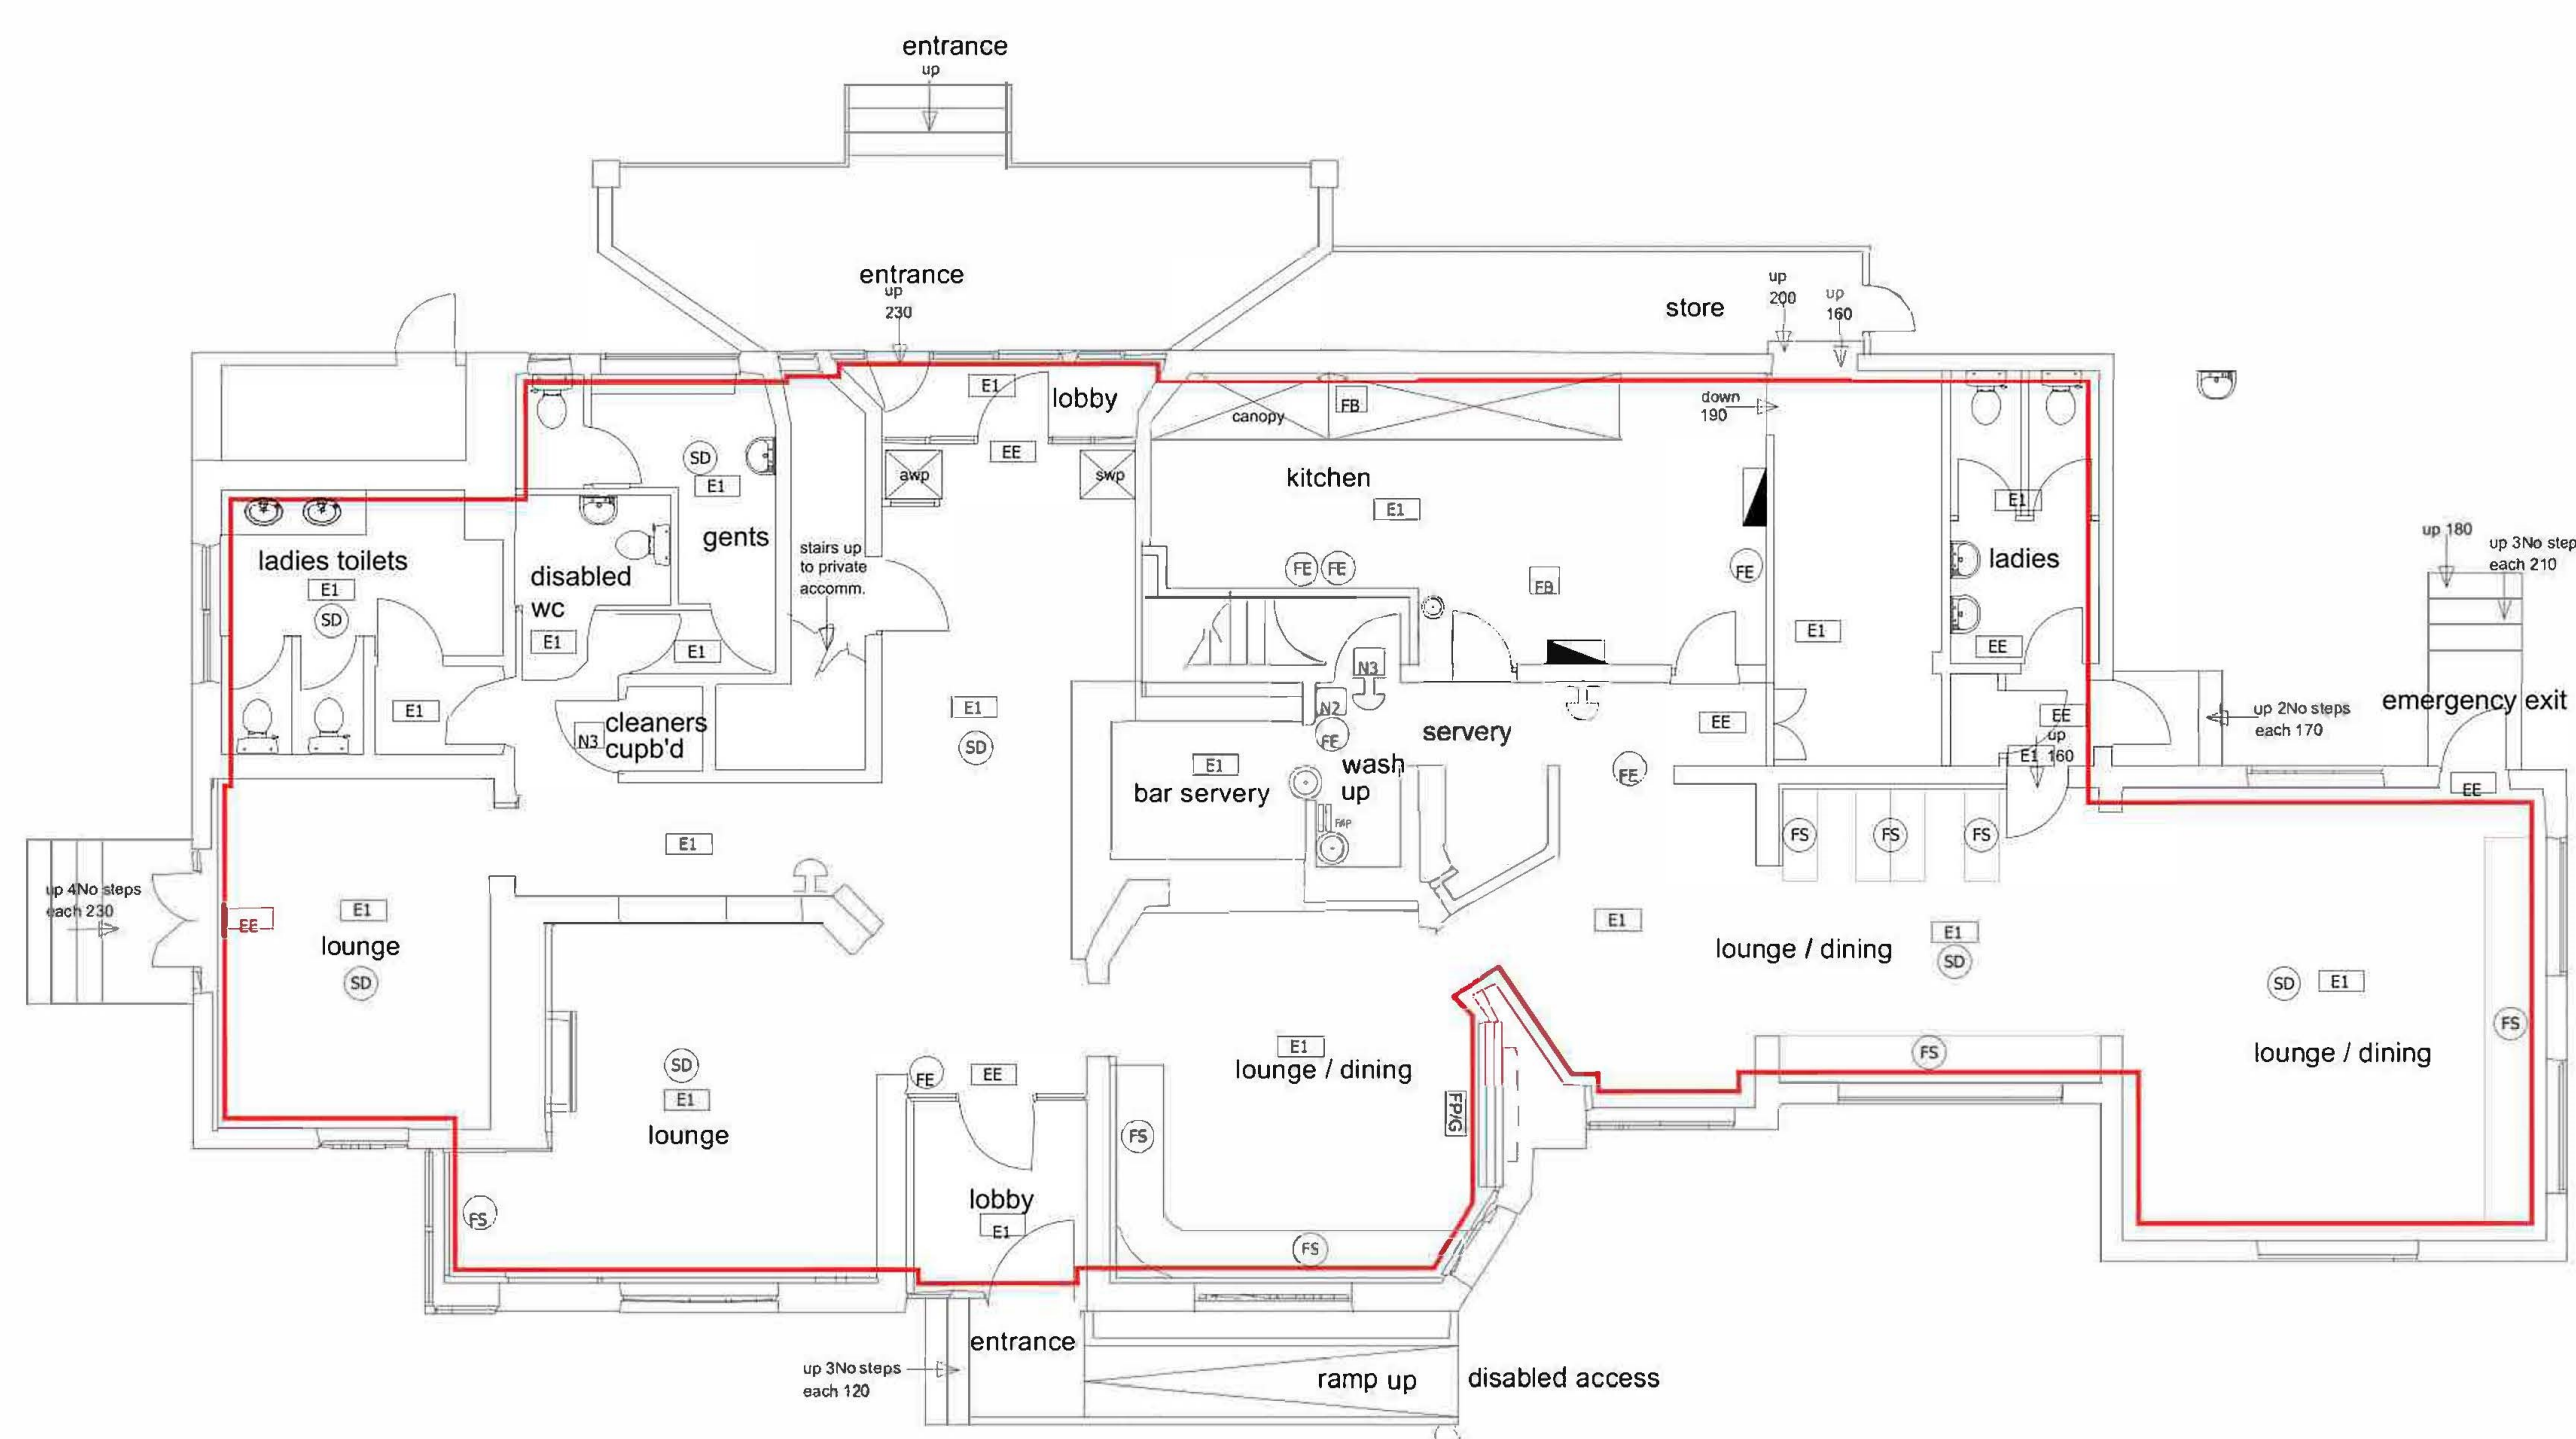

MAIN PUB PLAN (SCALE 1:100)

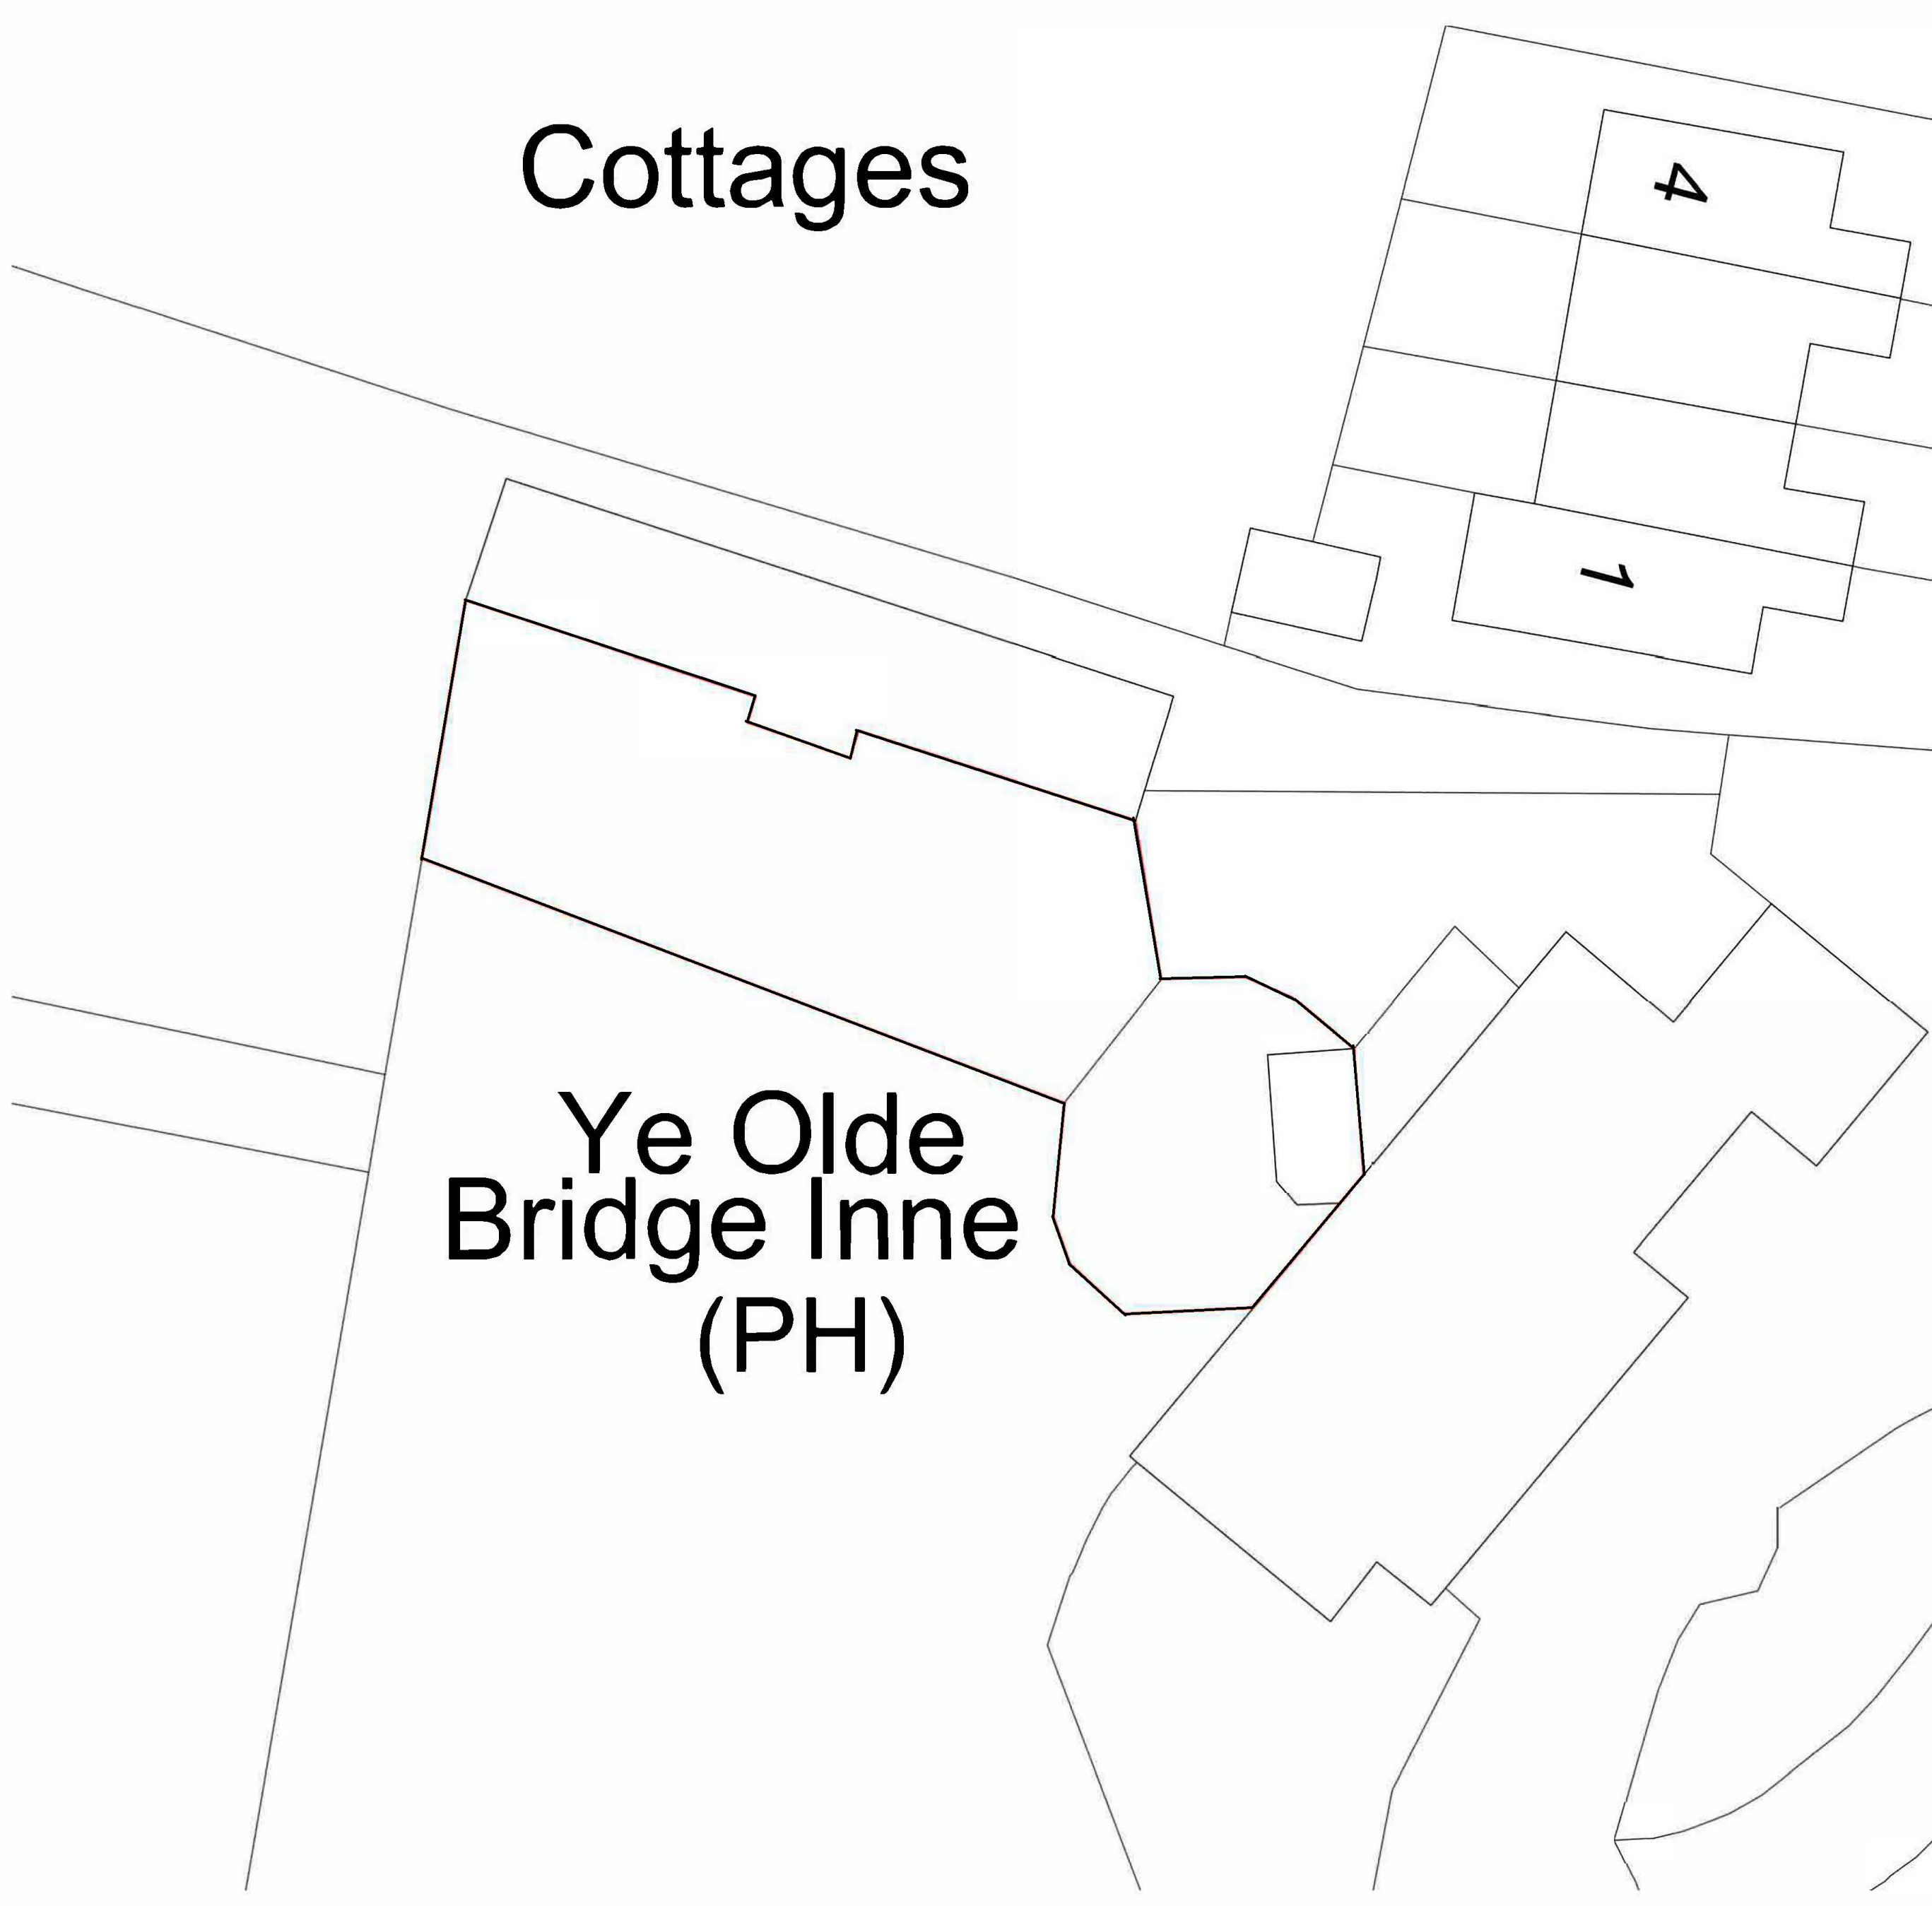

LOWER TERRACE PLAN (SCALE 1:200)

REV	DESCRIPTION	BY	DATE



PROJECT NO. 1090
DRAWING NO. L001

TITLE
LICENSING PLAN
PLANS

PROJECT ADDRESS
YE OLDE BRIDGE INN
NOTTINGHAM ROAD
SOUTHWELL
NG25 0SE

CLIENT ADDRESS
EVERARDS OF LEICESTERSHIRE
COOPER WAY
LEICESTERSHIRE
LE19 2AN

SCALE	1:100
REVISION	-
DATE	20.11.22
TYPE	LICENSING
DRAWN BY	HV
CHECKED BY	SM

REGISTERED OFFICE:
BRIDGE FARM, HOLT LANE, ASHBY MAGNA,
LUTTERWORTH, LE17 5NJ
t: 0116 2812939 e: office@themdp.co.uk
w: www.themdp.co.uk

NO DIMENSIONS ARE TO BE SCALED FROM THIS DRAWING. ALL DISCREPANCIES WITH THE DETAILS TO BE REPORTED AND CLARIFIED PRIOR TO COMMENCING WORKS ON SITE. IF IN DOUBT - ASK. THIS DRAWING IS COPYRIGHT. DEFINED SCALE SET AT A1 ONLY