
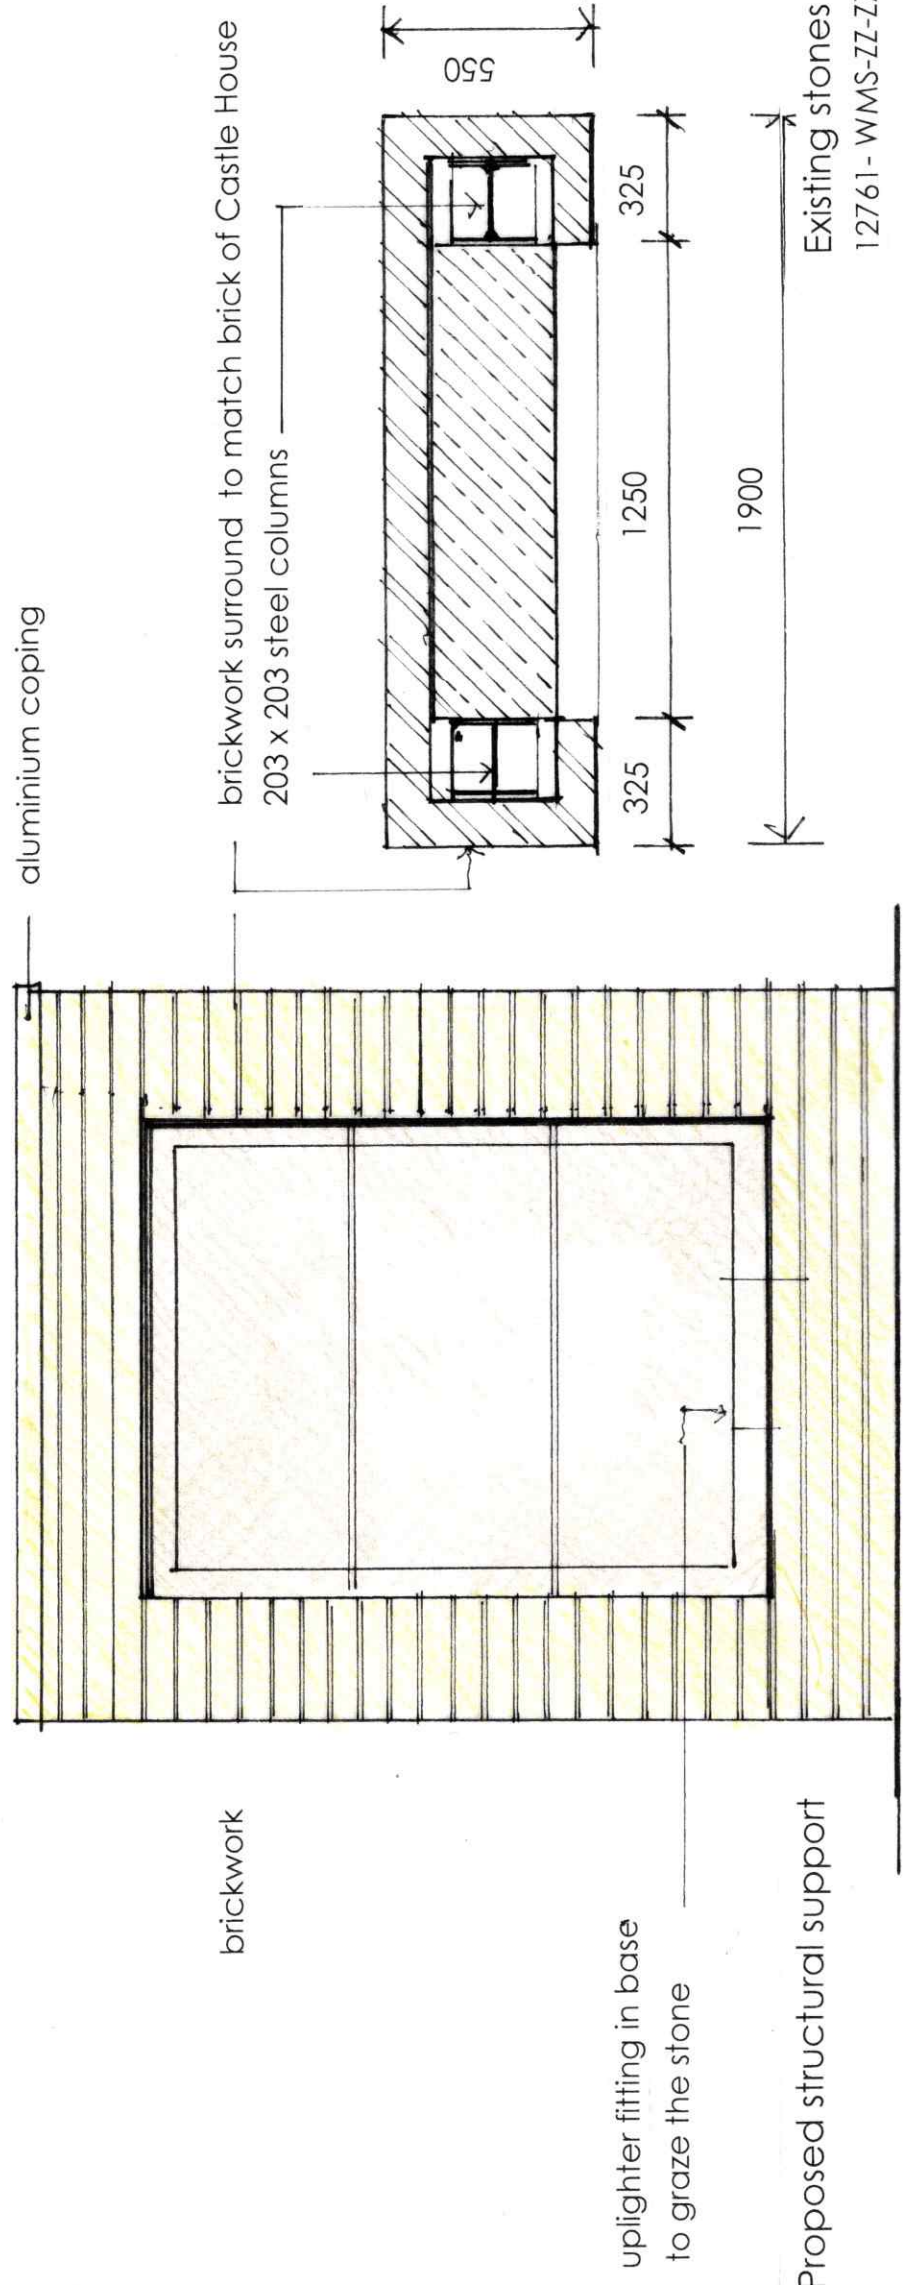
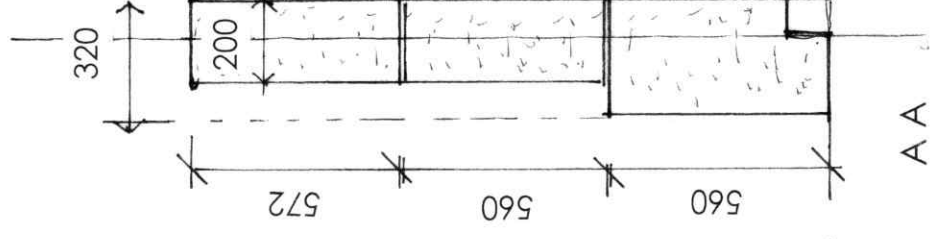


Elevations of existing stones

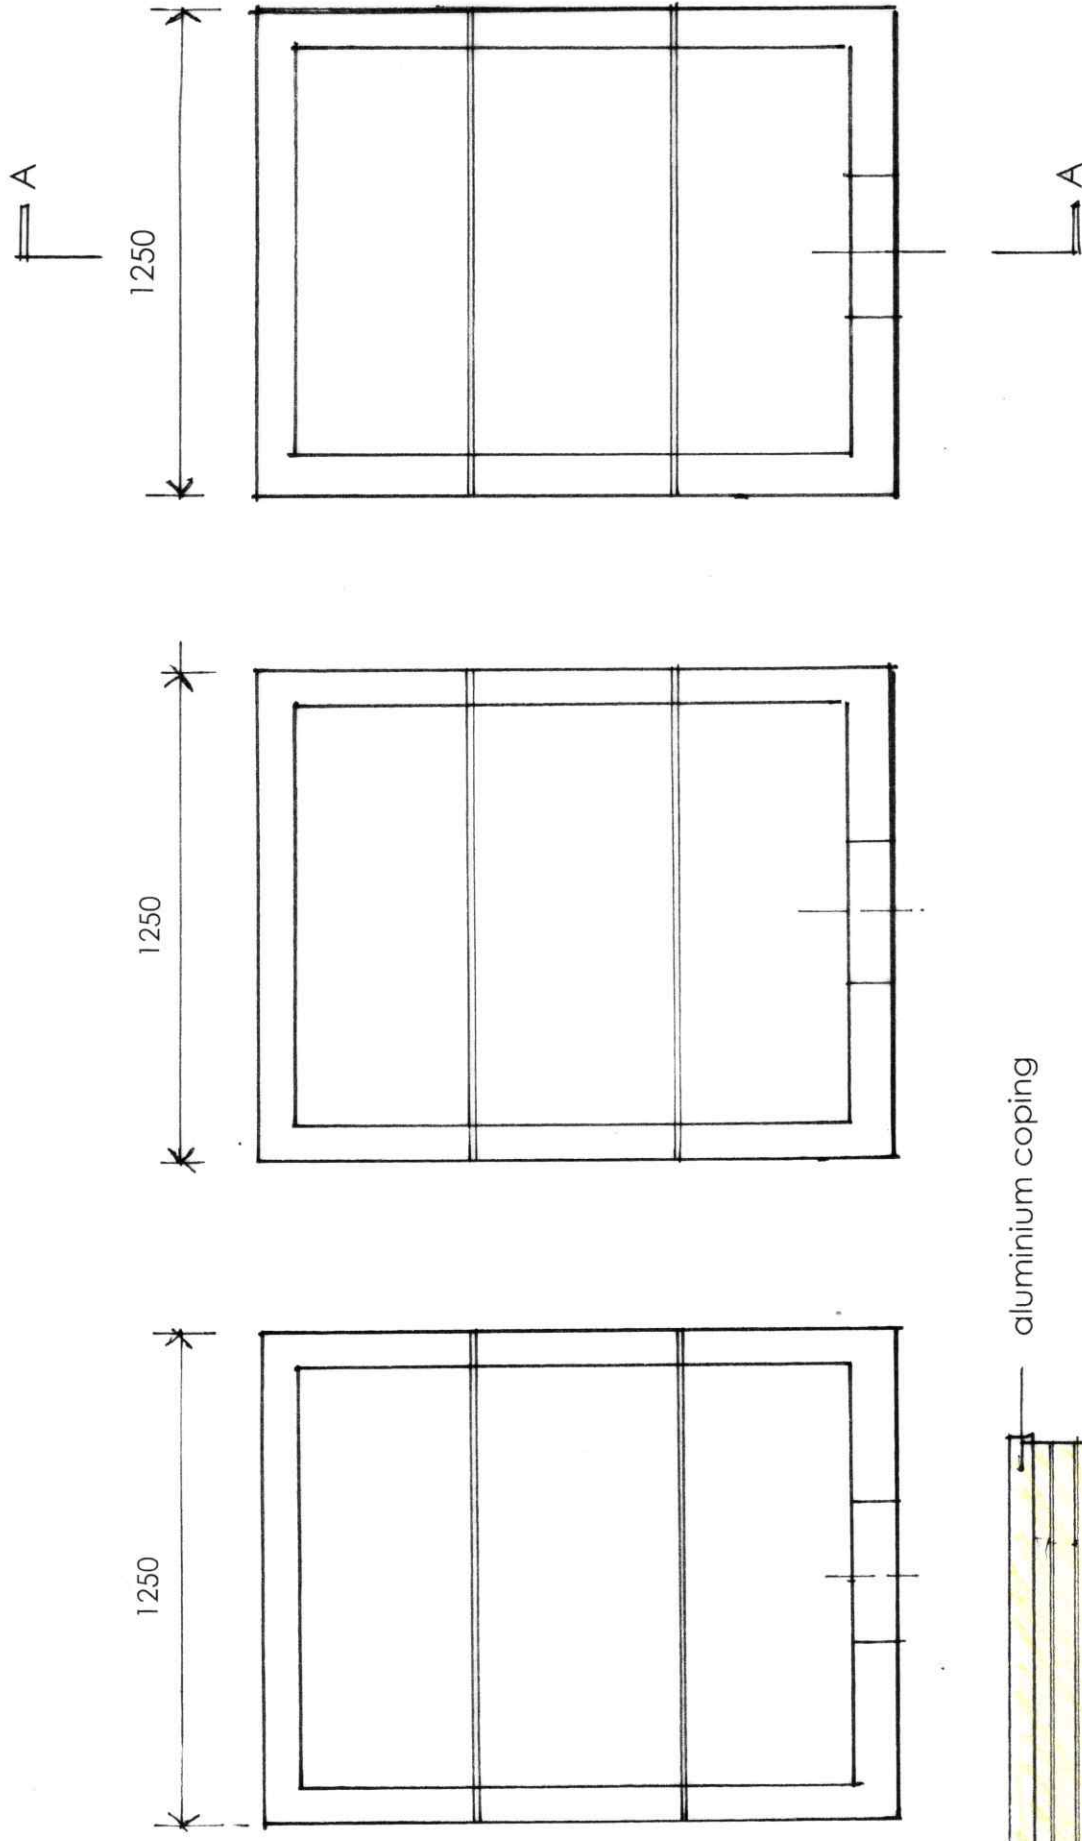

brickwork

uplighter fitting in base to graze the stone

Proposed structural support

brickwork surround to match brick of Castle House
203 x 203 steel columns

aluminium coping

Existing stones and proposed structural support 1:20@A3
12761 - WMS-ZZ-DR-A-10101-D2-P1