


SITE REF ID 225

Schedule of Accommodation:

Types	Area (m²)	Amount
3B5P Bungalow	94	2
4B6P Bungalow	110	1
4B6P Bungalow type 2	125	2

Total 5no.

Site Area (within red line) 0.34ha
Parking 100%
Density n/a

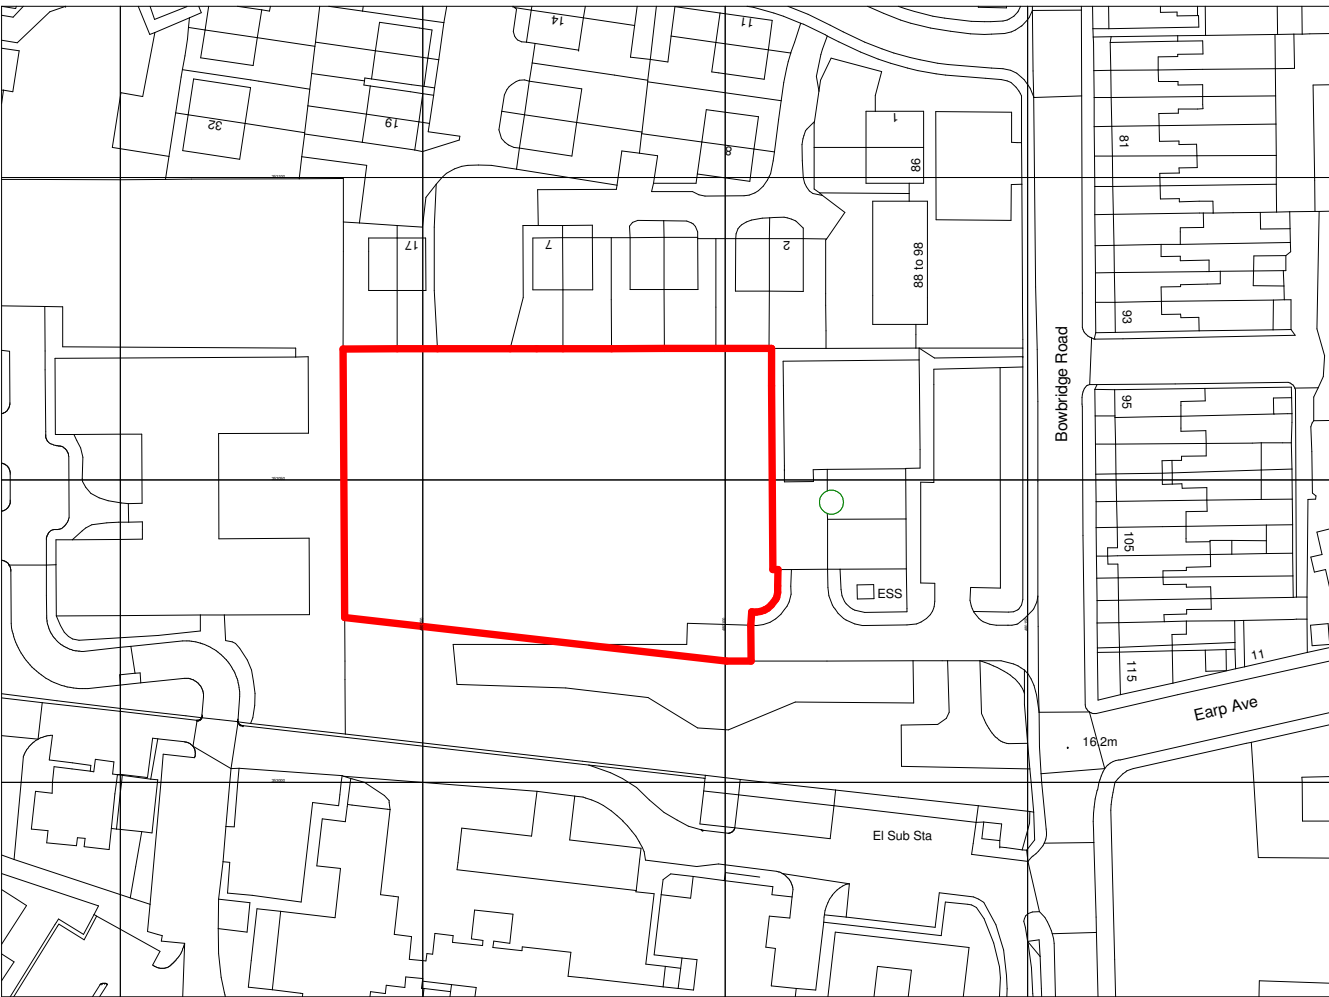

Ordnance Survey, (c) Crown Copyright 2022. All rights reserved. Licence number 100022432

PL-Site Location Plan

1:1250

P6	11.09.24	Playground removed and replaced with green open space	KW	NB
P5	12.08.24	Site layout amended	KW	NB
P4	12.07.24	Site layout rearranged	KW	NB
P3	07.06.24	Units amount reduced. Bin stores areas clarified. Sheds added. Elevations at entry to development revised.	KW	NB
P2	28.03.24	Planning submission	KW	NB
P1	10.10.23	Pre-app issue	KW	NB
rev	date	rev notes	drn	chk

CLIENT
Newark & Sherwood District Council

PROJECT
Proposed Development
Bowbridge Road, Newark

TITLE
Site Plan and Site Location Plan

PROJECT ORIGINATOR ZONE LEVEL TYPE DISCIPLINE NUMBER REV
640 | SGA | 225 | SL | DR | A | 0002 | P6

SCALE @ A1 As indicated DATE Oct 23


DRAWN KW CHECKED NB

PL-Site Block Plan

1:250



Street View - Image 1
nts

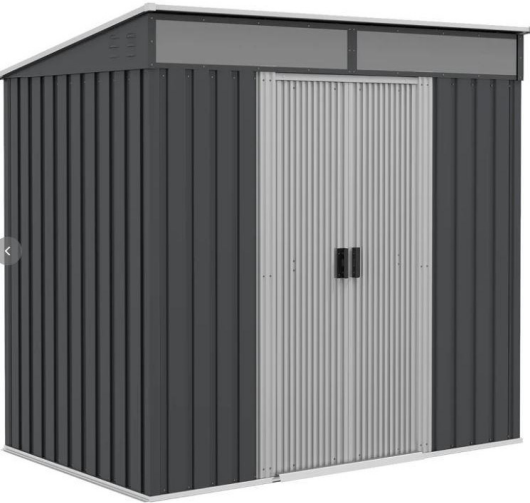

4ft x 6.5ft metal sheds to be provided for each garden as cycle facility

